
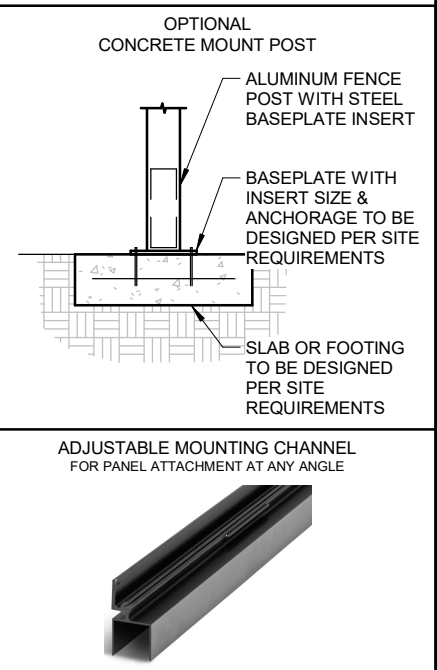
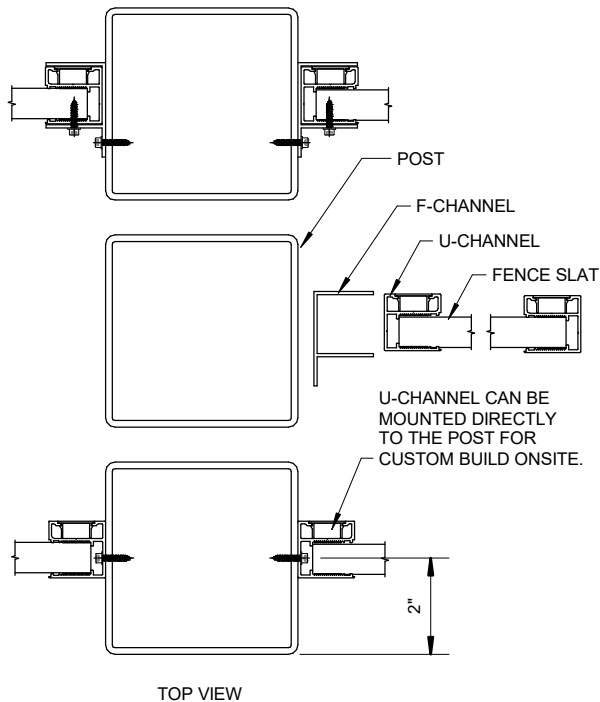


SLEEKFENCE™ ALUMINUM FENCE SYSTEM

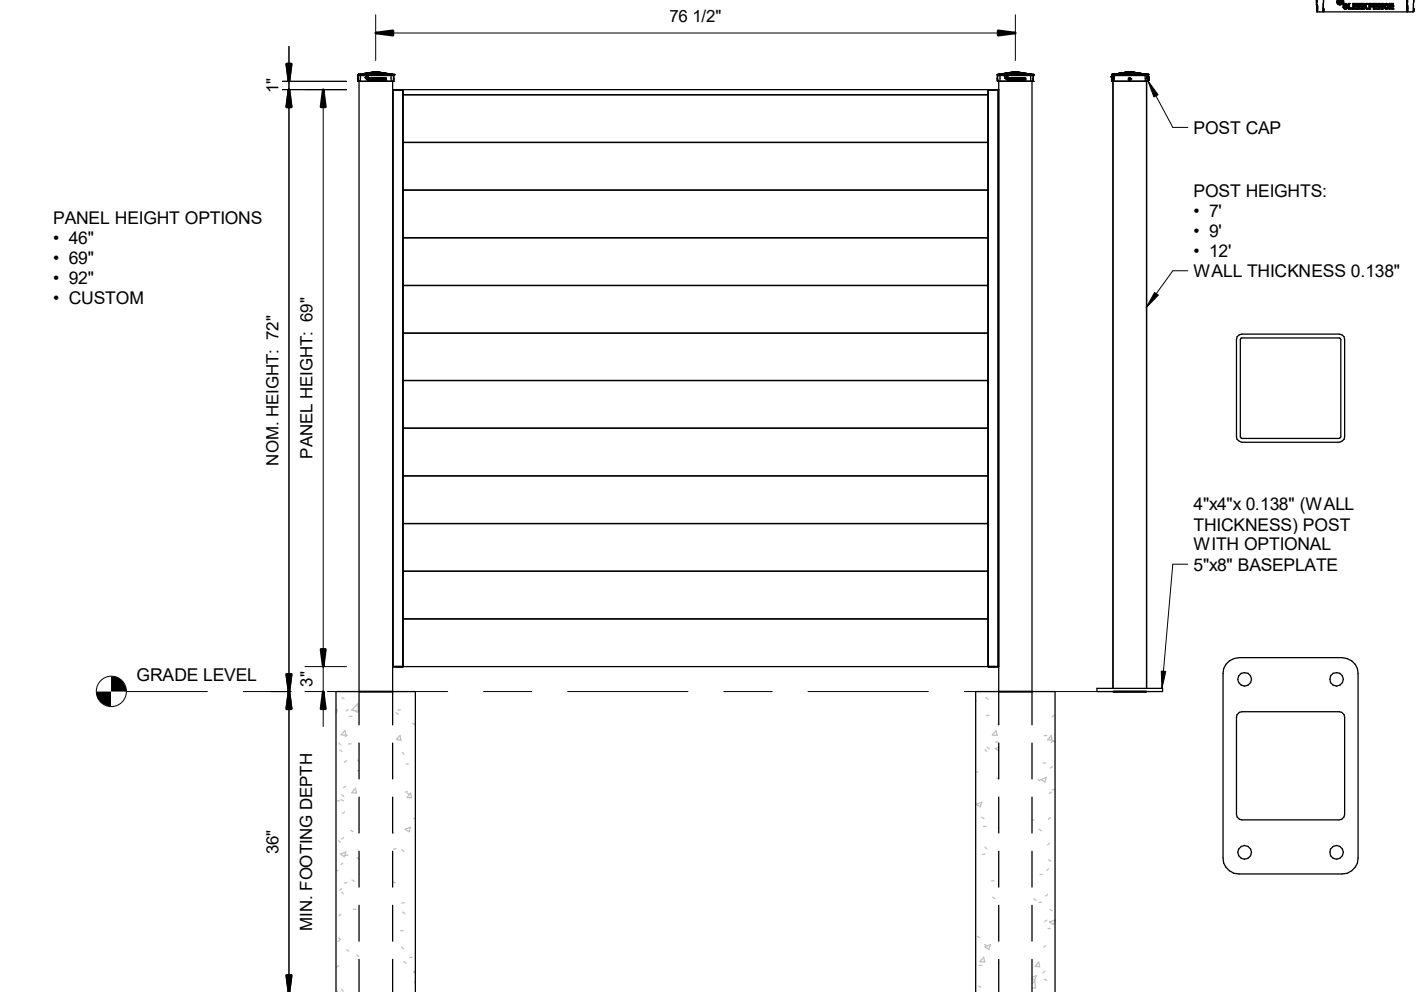

STYLE: PRIVACY FENCE

ACTUAL PANEL DIMENSIONS:
72" WIDE BY 69" HIGH

FASTENERS: STAINLESS STEEL

SCALE: NTS

ALUMINUM: 6063-T6
HAS A HIGH RESISTANCE TO FRACTURE
AND FATIGUE AND IS VERY STRONG

POWDER COATING: QUALICOAT
LICENSED APPLICATOR



HIGH QUALITY PRE-ASSEMBLED PANEL FOR
RESIDENTIAL, COMMERCIAL AND INDUSTRIAL USE

RATED FOR HURRICANE ZONES (HVHZ)
WIND RATINGS AND RESOURCES:
<https://www.sleekfence.com/learning-hub>

FIRE RATING: ASTM E84 Class A, NON-COMBUSTIBLE

 SLEEKFENCE™

www.sleekfence.com
1 855-875-0855
support@sleekfence.com