



SLEEKFENCE™ ALUMINUM FENCE SYSTEM

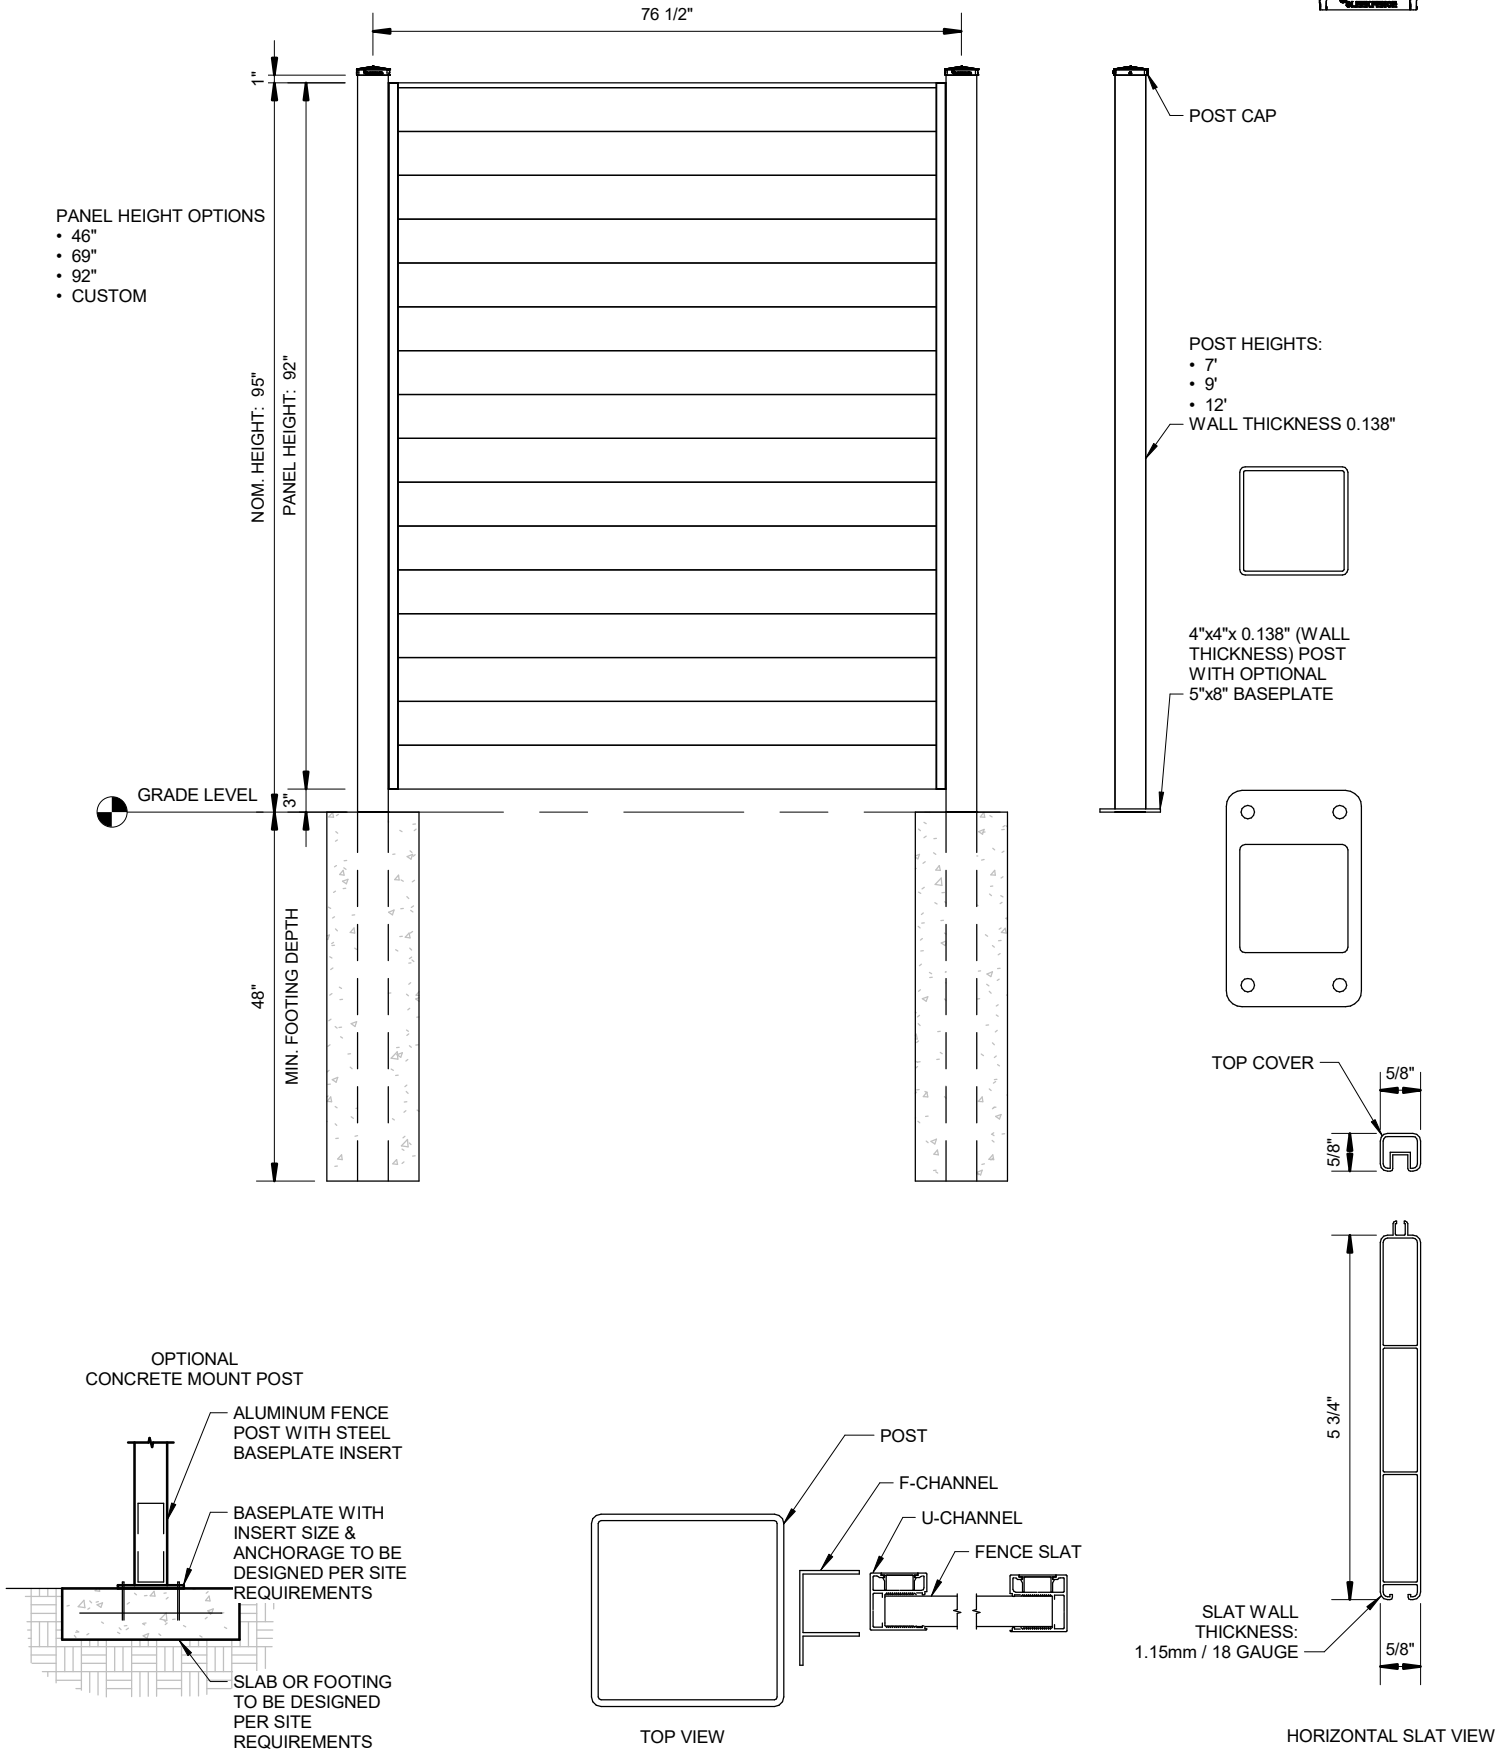

STYLE: PRIVACY FENCE
ACTUAL PANEL DIMENSIONS: 72" WIDE BY 46" HIGH (STACKED 2x)
FASTENERS: STAINLESS STEEL
SCALE: NTS

ALUMINUM: 6063-T6 HAS A HIGH RESISTANCE TO FRACTURE AND FATIGUE AND IS VERY STRONG
POWDER COATING: QUALICOAT LICENSED APPLICATOR


HIGH QUALITY PRE-ASSEMBLED PANEL FOR RESIDENTIAL, COMMERCIAL AND INDUSTRIAL USE
RATED FOR HURRICANE ZONES (HVHZ) WIND RATINGS AND RESOURCES: <a href="https://www.sleekfence.com/learning-hub">https://www.sleekfence.com/learning-hub</a>
FIRE RATING: ASTM E84 Class A, NON-COMBUSTIBLE

**SLEEKFENCE™**

[www.sleekfence.com](https://www.sleekfence.com)  
1 855-875-0855  
support@sleekfence.com