

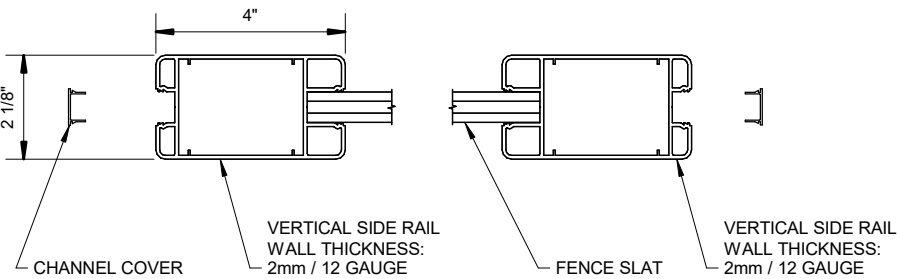


SLEEKFENCE™ ALUMINUM GATE SYSTEM

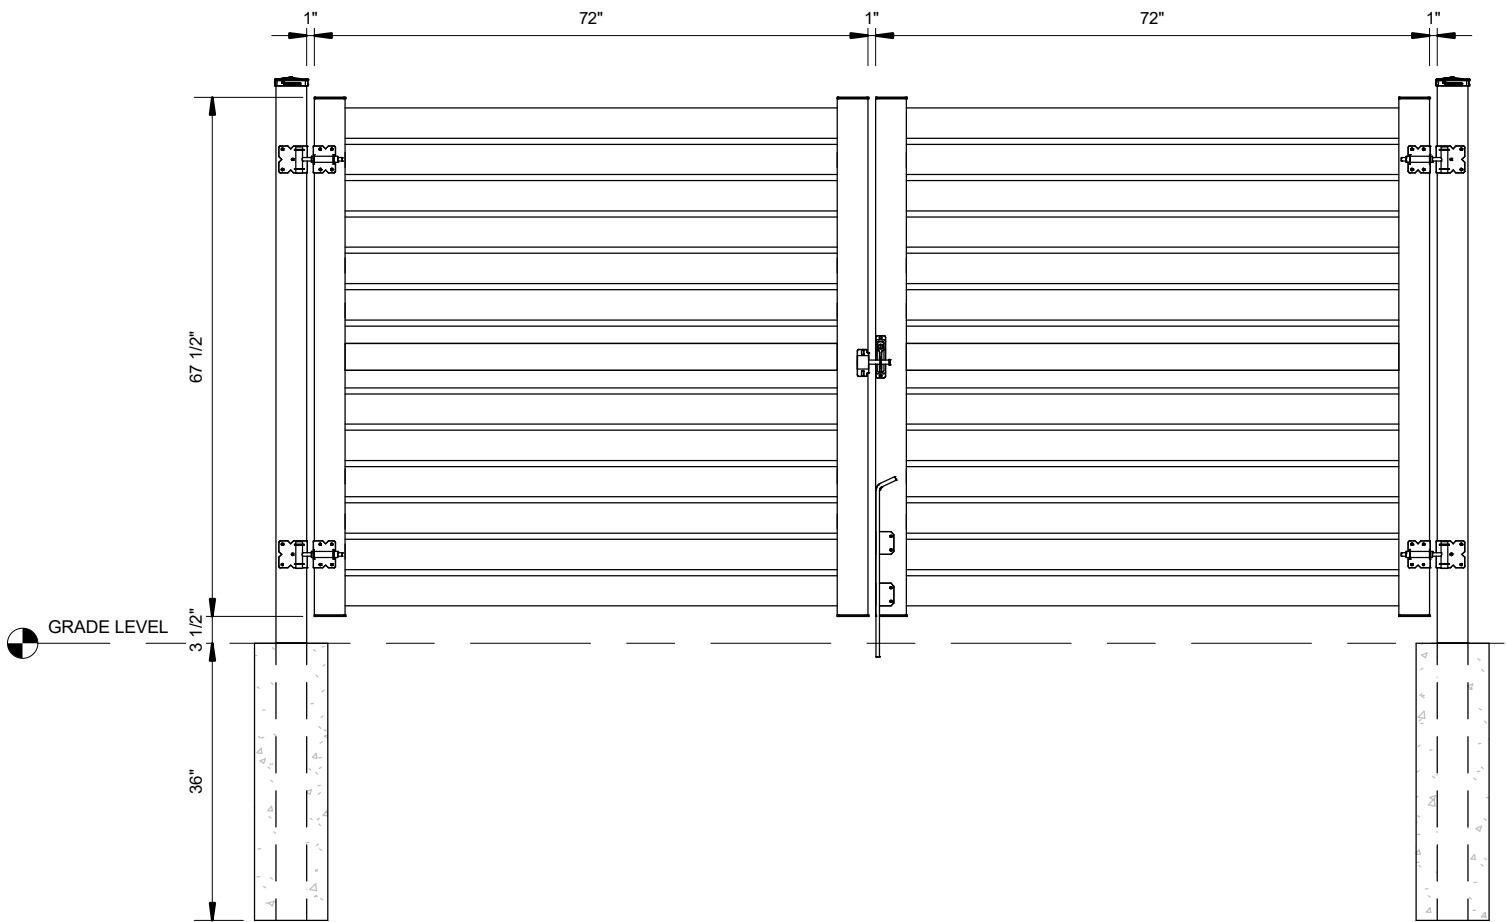

TOP VIEW

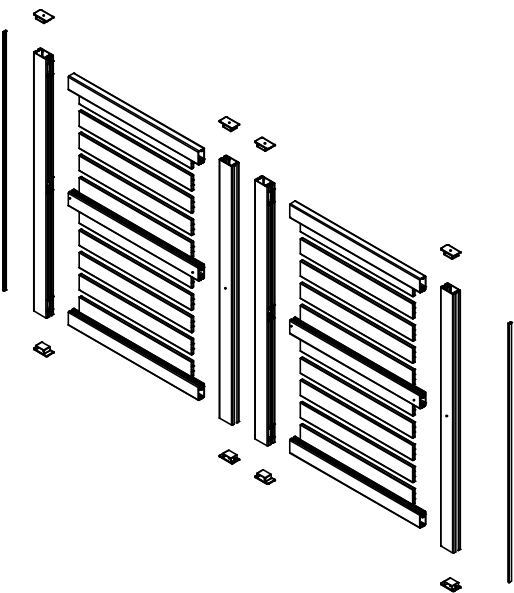

NOTE: GATE WIDTH CAN BE REDUCED ON SITE

STYLE: SCREEN DOUBLE GATE

ACTUAL GATE DIMENSIONS:  
72" WIDE BY 67.5" HIGH

FASTENERS: STAINLESS STEEL

SCALE: NTS

ALUMINUM: 6063-T6  
HAS A HIGH RESISTANCE TO FRACTURE  
AND FATIGUE AND IS VERY STRONG  
POWDER COATING: QUALICOAT  
LICENSED APPLICATOR



HIGH QUALITY PRE-ASSEMBLED PANEL FOR  
RESIDENTIAL, COMMERCIAL AND INDUSTRIAL USE

RATED FOR HURRICANE ZONES (HVHZ)  
WIND RATINGS AND RESOURCES:  
<https://www.sleekfence.com/learning-hub>

FIRE RATING: ASTM E84 Class A, NON-COMBUSTIBLE



[www.sleekfence.com](http://www.sleekfence.com)  
1 855-875-0855  
[support@sleekfence.com](mailto:support@sleekfence.com)