



SLEEKFENCE™ ALUMINUM FENCE SYSTEM

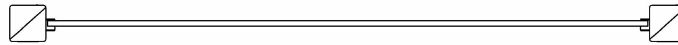

PLAN VIEW

PANEL HEIGHT OPTIONS

- 46"
- 69"
- 92"
- CUSTOM

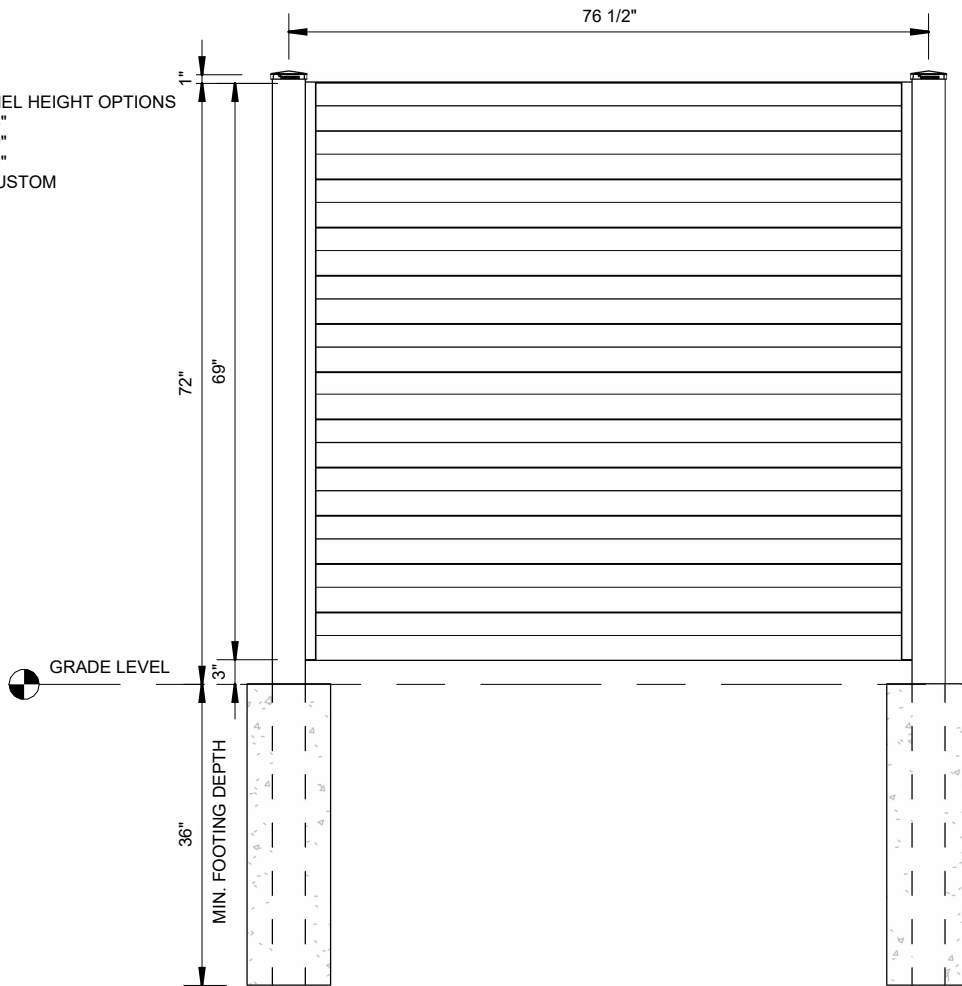

POST CAP



POST HEIGHTS:

- 7'
- 9'
- 12'

WALL THICKNESS 0.138"



4"x4"x 0.138" (WALL THICKNESS) POST WITH OPTIONAL 5"x8" BASEPLATE

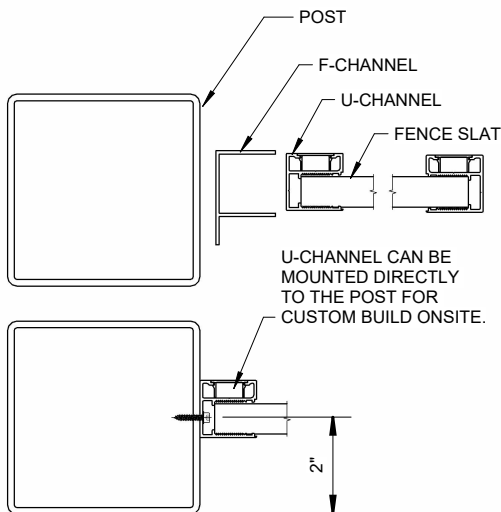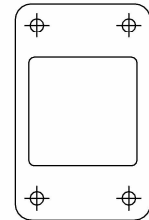


TOP VIEW



SLAT WALL THICKNESS: 1.15mm / 18 GAUGE

HORIZONTAL SLAT VIEW

OPTIONAL CONCRETE MOUNT POST

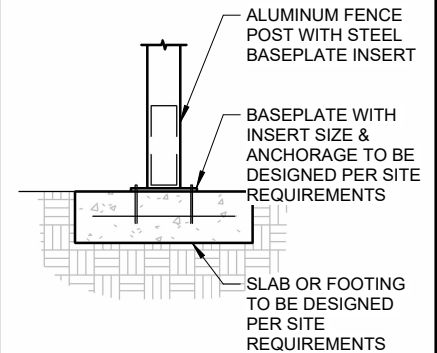

ADJUSTABLE MOUNTING CHANNEL FOR PANEL ATTACHMENT AT ANY ANGLE



DWG No: SD-SF-SB069072-001

STYLE: SHADOWBOX FENCE

ACTUAL PANEL DIMENSIONS:
72" WIDE BY 69" HIGH

FASTENERS: STAINLESS STEEL

SCALE: NTS

ALUMINUM: 6063-T6
HAS A HIGH RESISTANCE TO FRACTURE AND FATIGUE AND IS VERY STRONG

POWDER COATING: QUALICOAT
LICENSED APPLICATOR



HIGH QUALITY PRE-ASSEMBLED PANEL FOR
RESIDENTIAL, COMMERCIAL AND INDUSTRIAL USE

RATED FOR HURRICANE ZONES (HVHZ)
WIND RATINGS AND RESOURCES:
<https://www.sleekfence.com/learning-hub>

FIRE RATING: ASTM E84 Class A, NON-COMBUSTIBLE

SLEEKFENCE™

www.sleekfence.com

1 855-875-0855

support@sleekfence.com