


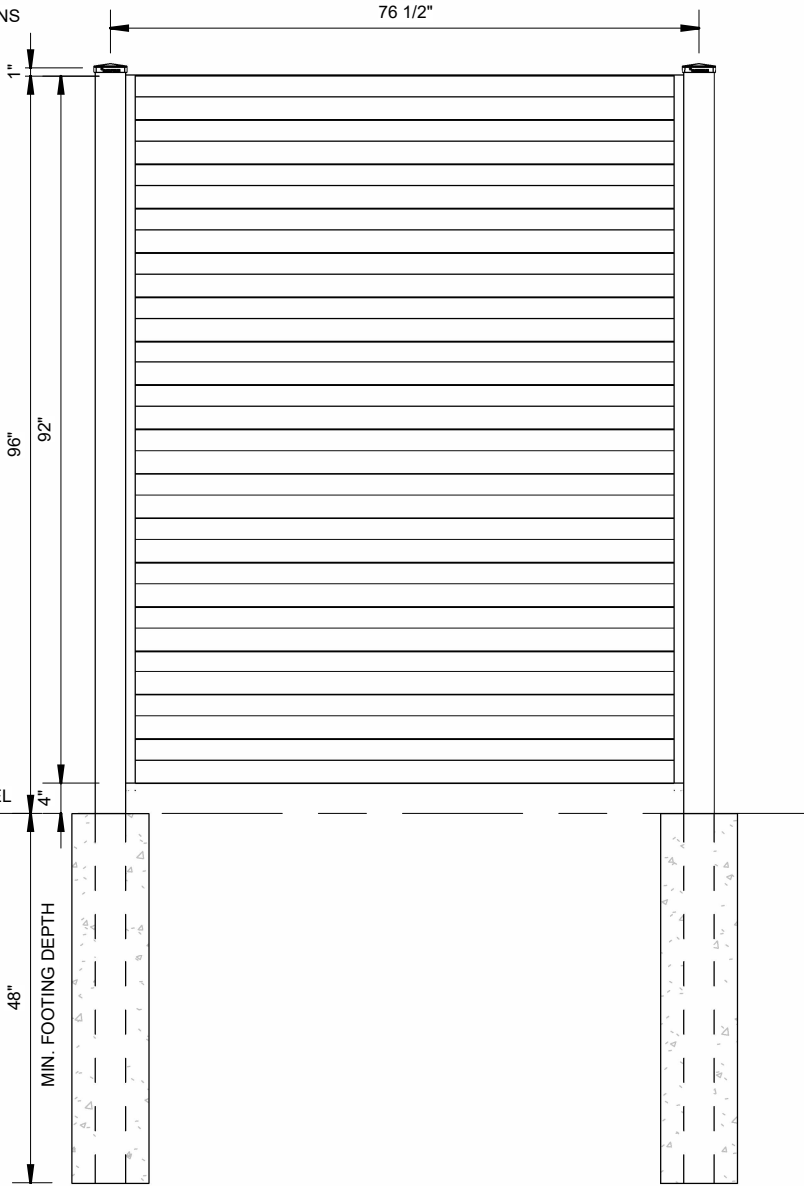


PLAN VIEW

- PANEL HEIGHT OPTIONS
- 46"
  - 69"
  - 92"
  - CUSTOM





POST CAP

- POST HEIGHTS:
- 7'
  - 9'
  - 12'
- WALL THICKNESS 0.138"

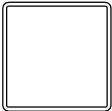



4"x4"x 0.138" (WALL THICKNESS) POST WITH OPTIONAL 5"x8" BASEPLATE

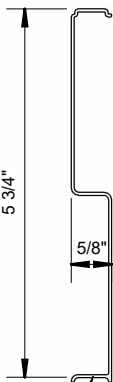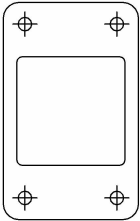

SLAT WALL THICKNESS: 1.15mm / 18 GAUGE

HORIZONTAL SLAT VIEW

OPTIONAL CONCRETE MOUNT POST

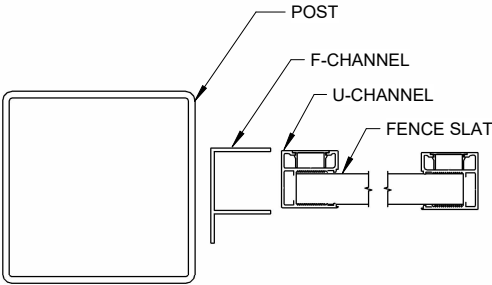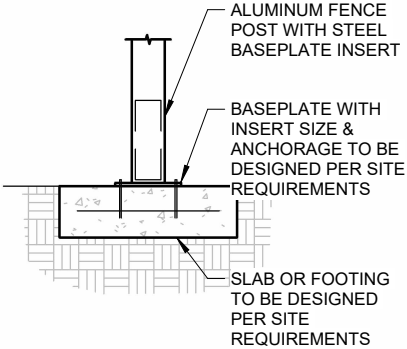

TOP VIEW

DWG No: SD-SF-SB092072-001

STYLE: SHADOWBOX FENCE

ACTUAL PANEL DIMENSIONS:  
72" WIDE BY 46" HIGH (STACKED)

FASTENERS: STAINLESS STEEL

SCALE: NTS

ALUMINUM: 6063-T6  
HAS A HIGH RESISTANCE TO FRACTURE AND FATIGUE AND IS VERY STRONG

POWDER COATING: QUALICOAT LICENSED APPLICATOR

HIGH QUALITY PRE-ASSEMBLED PANEL FOR RESIDENTIAL, COMMERCIAL AND INDUSTRIAL USE

RATED FOR HURRICANE ZONES (HVHZ)  
WIND RATINGS AND RESOURCES:  
<https://www.sleekfence.com/learning-hub>

FIRE RATING: ASTM E84 Class A, NON-COMBUSTIBLE

[www.sleekfence.com](http://www.sleekfence.com)

1 855-875-0855

[support@sleekfence.com](mailto:support@sleekfence.com)