



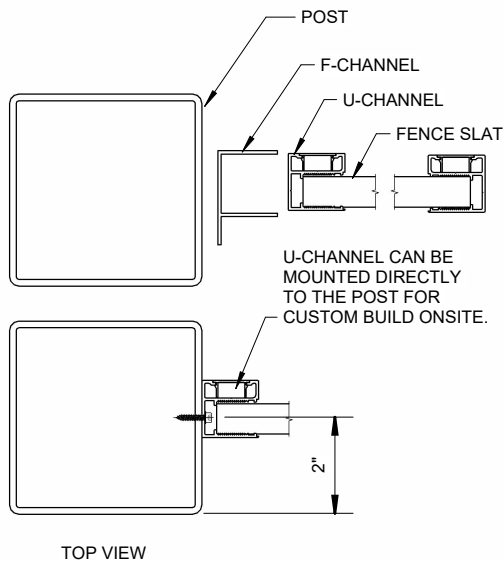

PANEL HEIGHT OPTIONS


- 46"
- 69"
- 92"
- CUSTOM

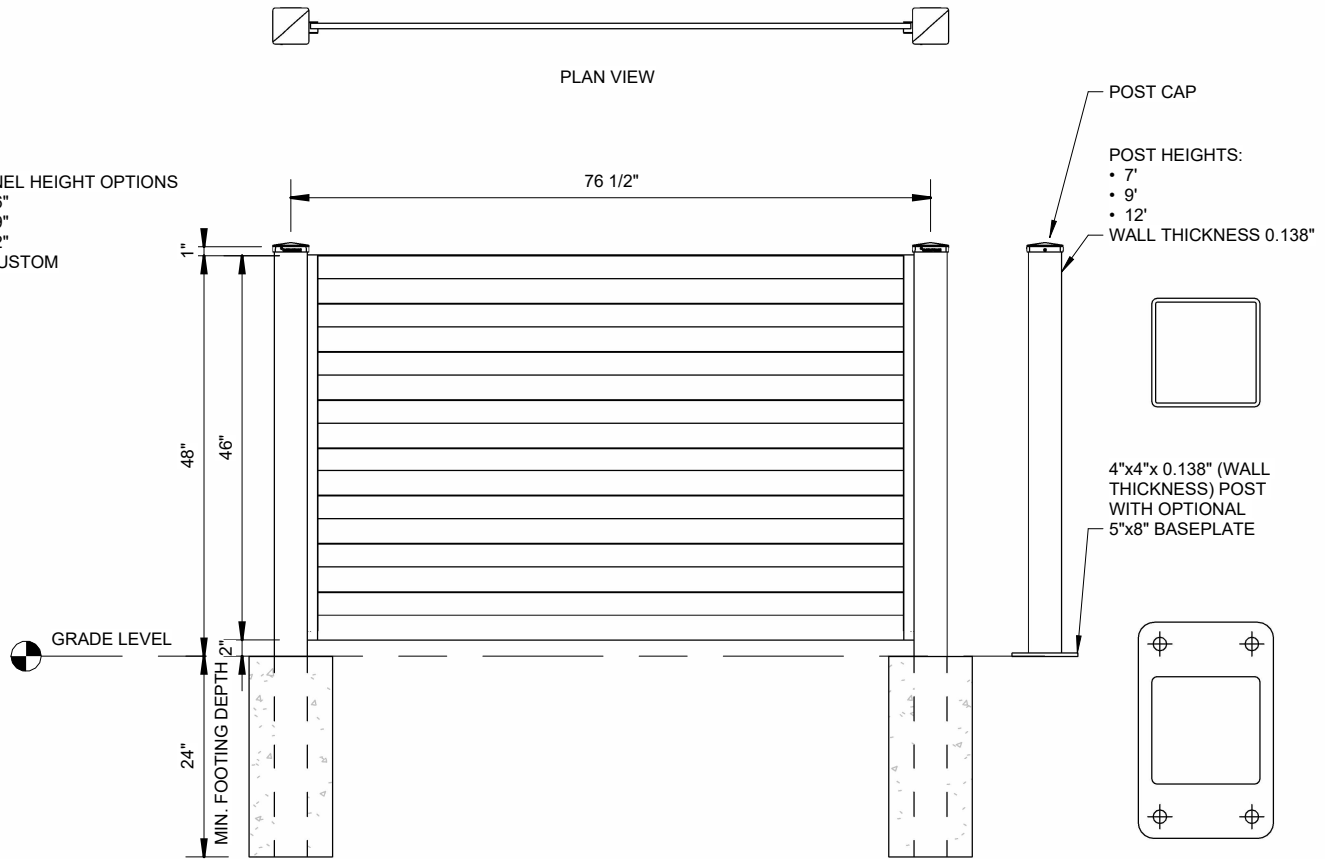

TOP VIEW

HORIZONTAL SLAT VIEW

OPTIONAL CONCRETE MOUNT POST

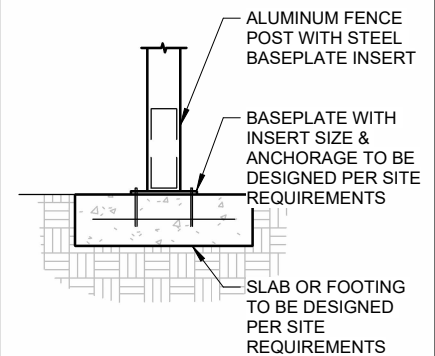

ADJUSTABLE MOUNTING CHANNEL FOR PANEL ATTACHMENT AT ANY ANGLE



DWG No: SD-SF-SB046072-001

STYLE: SHADOWBOX FENCE

ACTUAL PANEL DIMENSIONS:
72" WIDE BY 46" HIGH

FASTENERS: STAINLESS STEEL

SCALE: NTS

ALUMINUM: 6063-T6
HAS A HIGH RESISTANCE TO FRACTURE
AND FATIGUE AND IS VERY STRONGPOWDER COATING: QUALICOAT
LICENSED APPLICATORHIGH QUALITY PRE-ASSEMBLED PANEL FOR
RESIDENTIAL, COMMERCIAL AND INDUSTRIAL USERATED FOR HURRICANE ZONES (HVHZ)
WIND RATINGS AND RESOURCES:
<https://www.sleekfence.com/learning-hub>

FIRE RATING: ASTM E84 Class A, NON-COMBUSTIBLE

www.sleekfence.com

1 855-875-0855

support@sleekfence.com